


LASQUETI DUPLEX
 FLOOR PLAN "A"

MAY 29, 2019
 Scale: 1/8" = 1'-0"

Carsten Jensen Architect

663 Beach Rd. Suite 107, Qualicum Beach, BC, V9K 2H7
 t. 250-752 0292 | carsten@carstenjensenarchitect.com

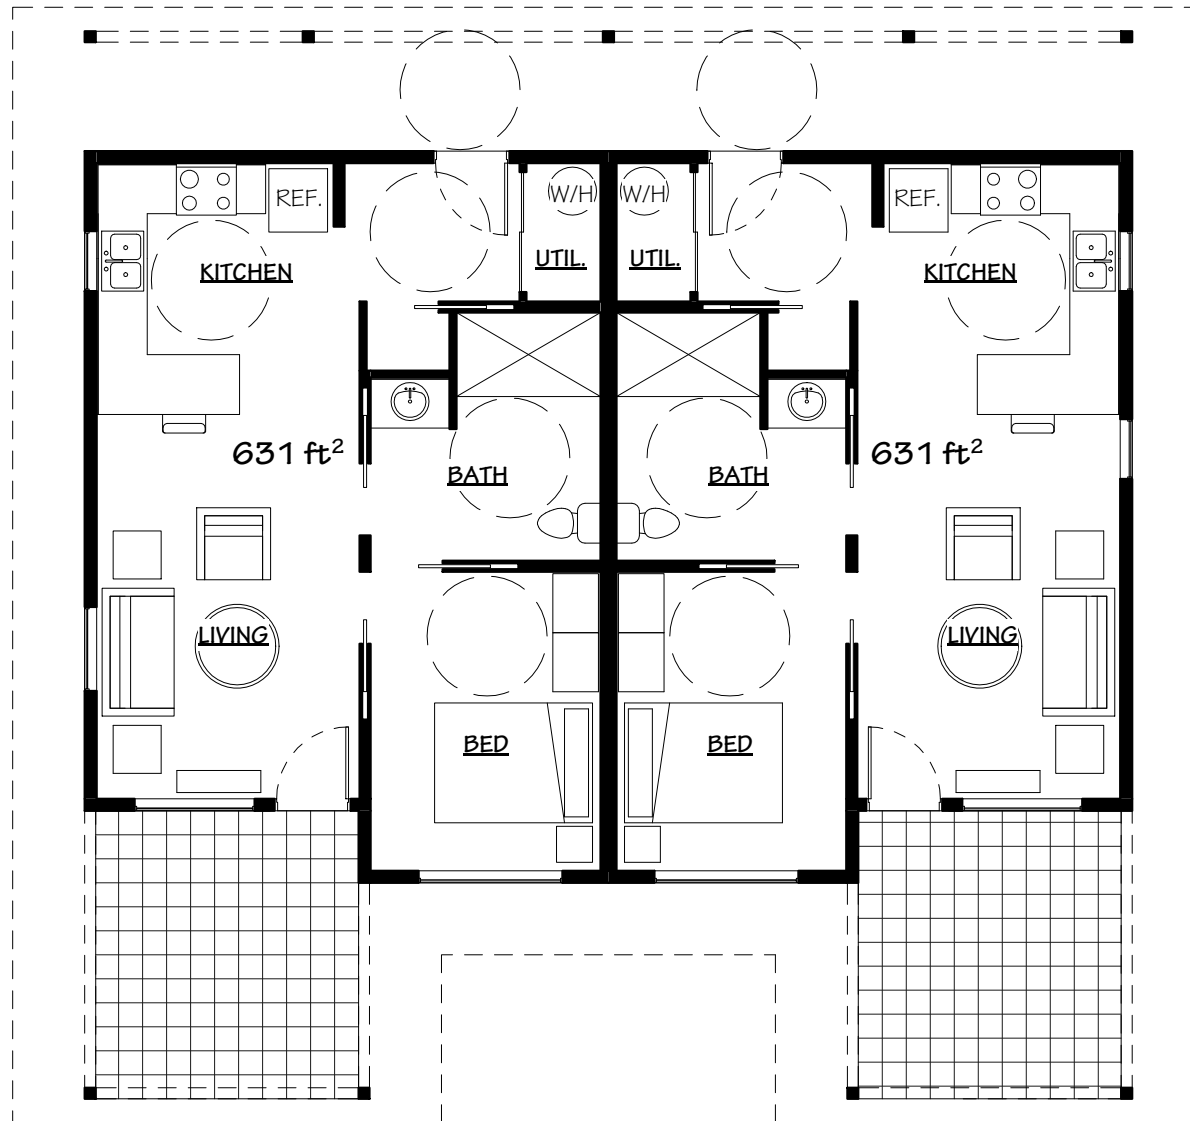


LASQUETI DUPLEX
 FLOOR PLAN "B"

MAY 29, 2019
 Scale: 1/8" = 1'-0"

Carsten Jensen Architect

663 Beach Rd. Suite 107, Qualicum Beach, BC, V9K 2H7
 t. 250-752 0292 | carsten@carstenjensenarchitect.com

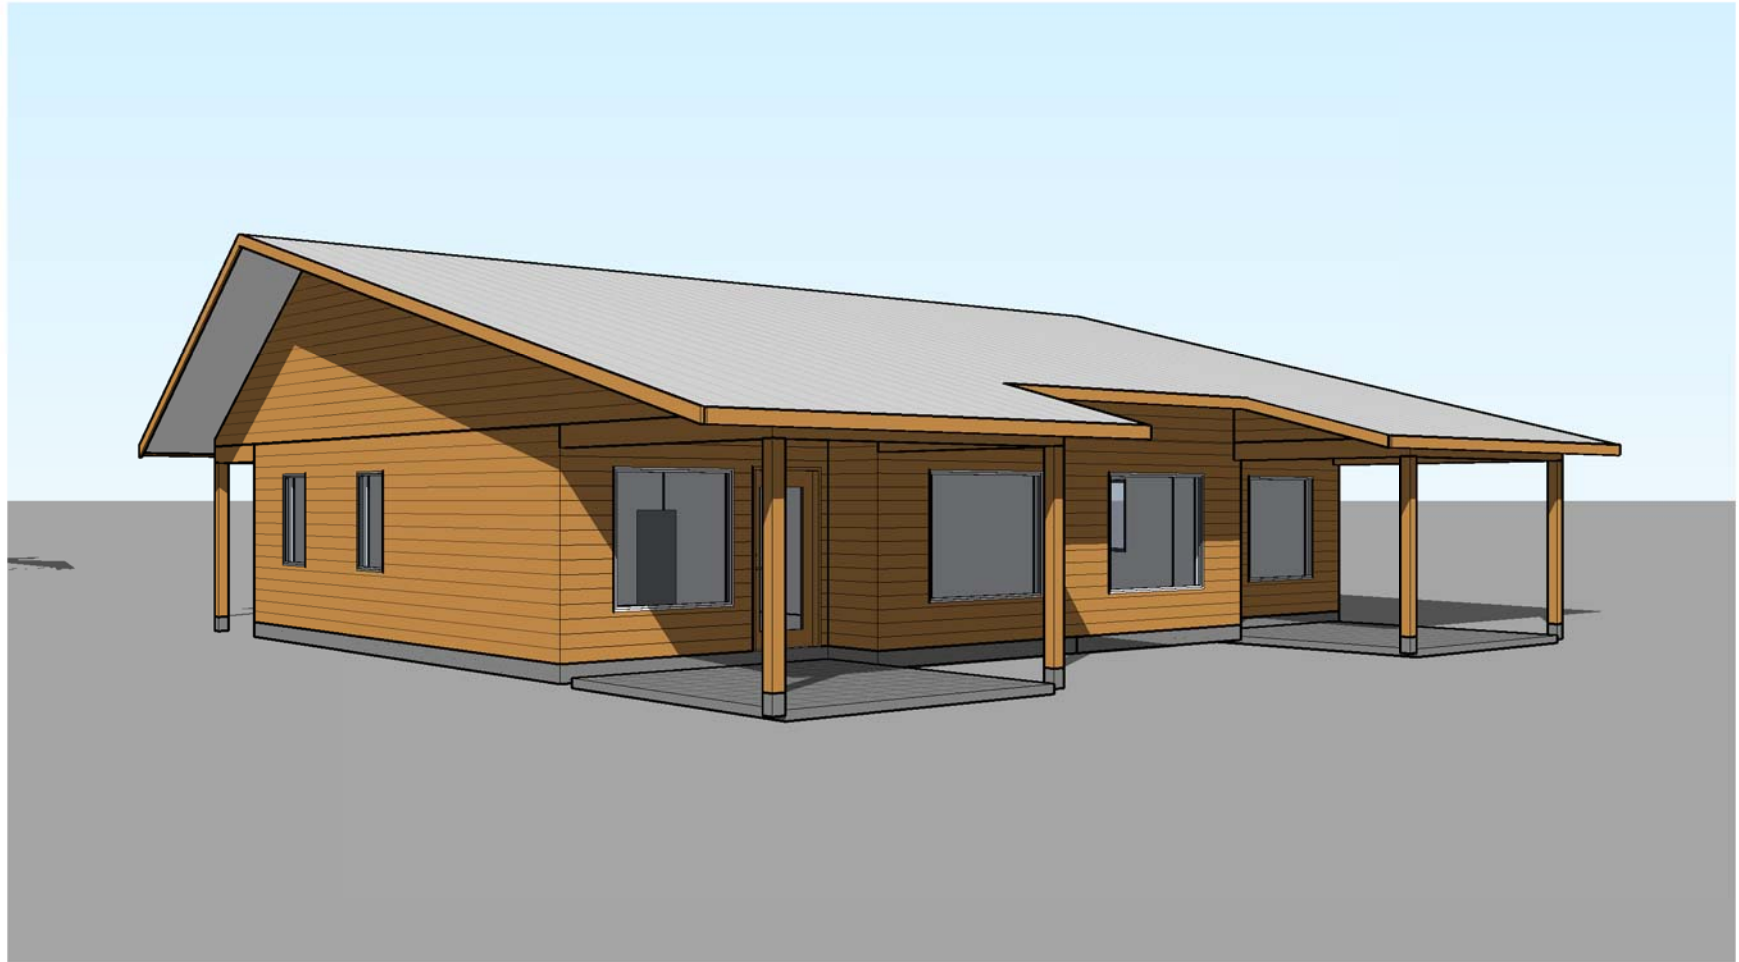

LASQUETI DUPLEX
ROOF PERSPECTIVE "A"

MAY 29, 2019
Scale:

Carsten Jensen Architect

663 Beach Rd. Suite 107, Qualicum Beach, BC, V9K 2H7
t. 250-752 0292 | carsten@carstenjensenarchitect.com



LASQUETI DUPLEX
ROOF PERSPECTIVE "B"

MAY 29, 2019
Scale:

Carsten Jensen Architect

663 Beach Rd. Suite 107, Qualicum Beach, BC, V9K 2H7
t. 250-752 0292 | carsten@carstenjensenarchitect.com